
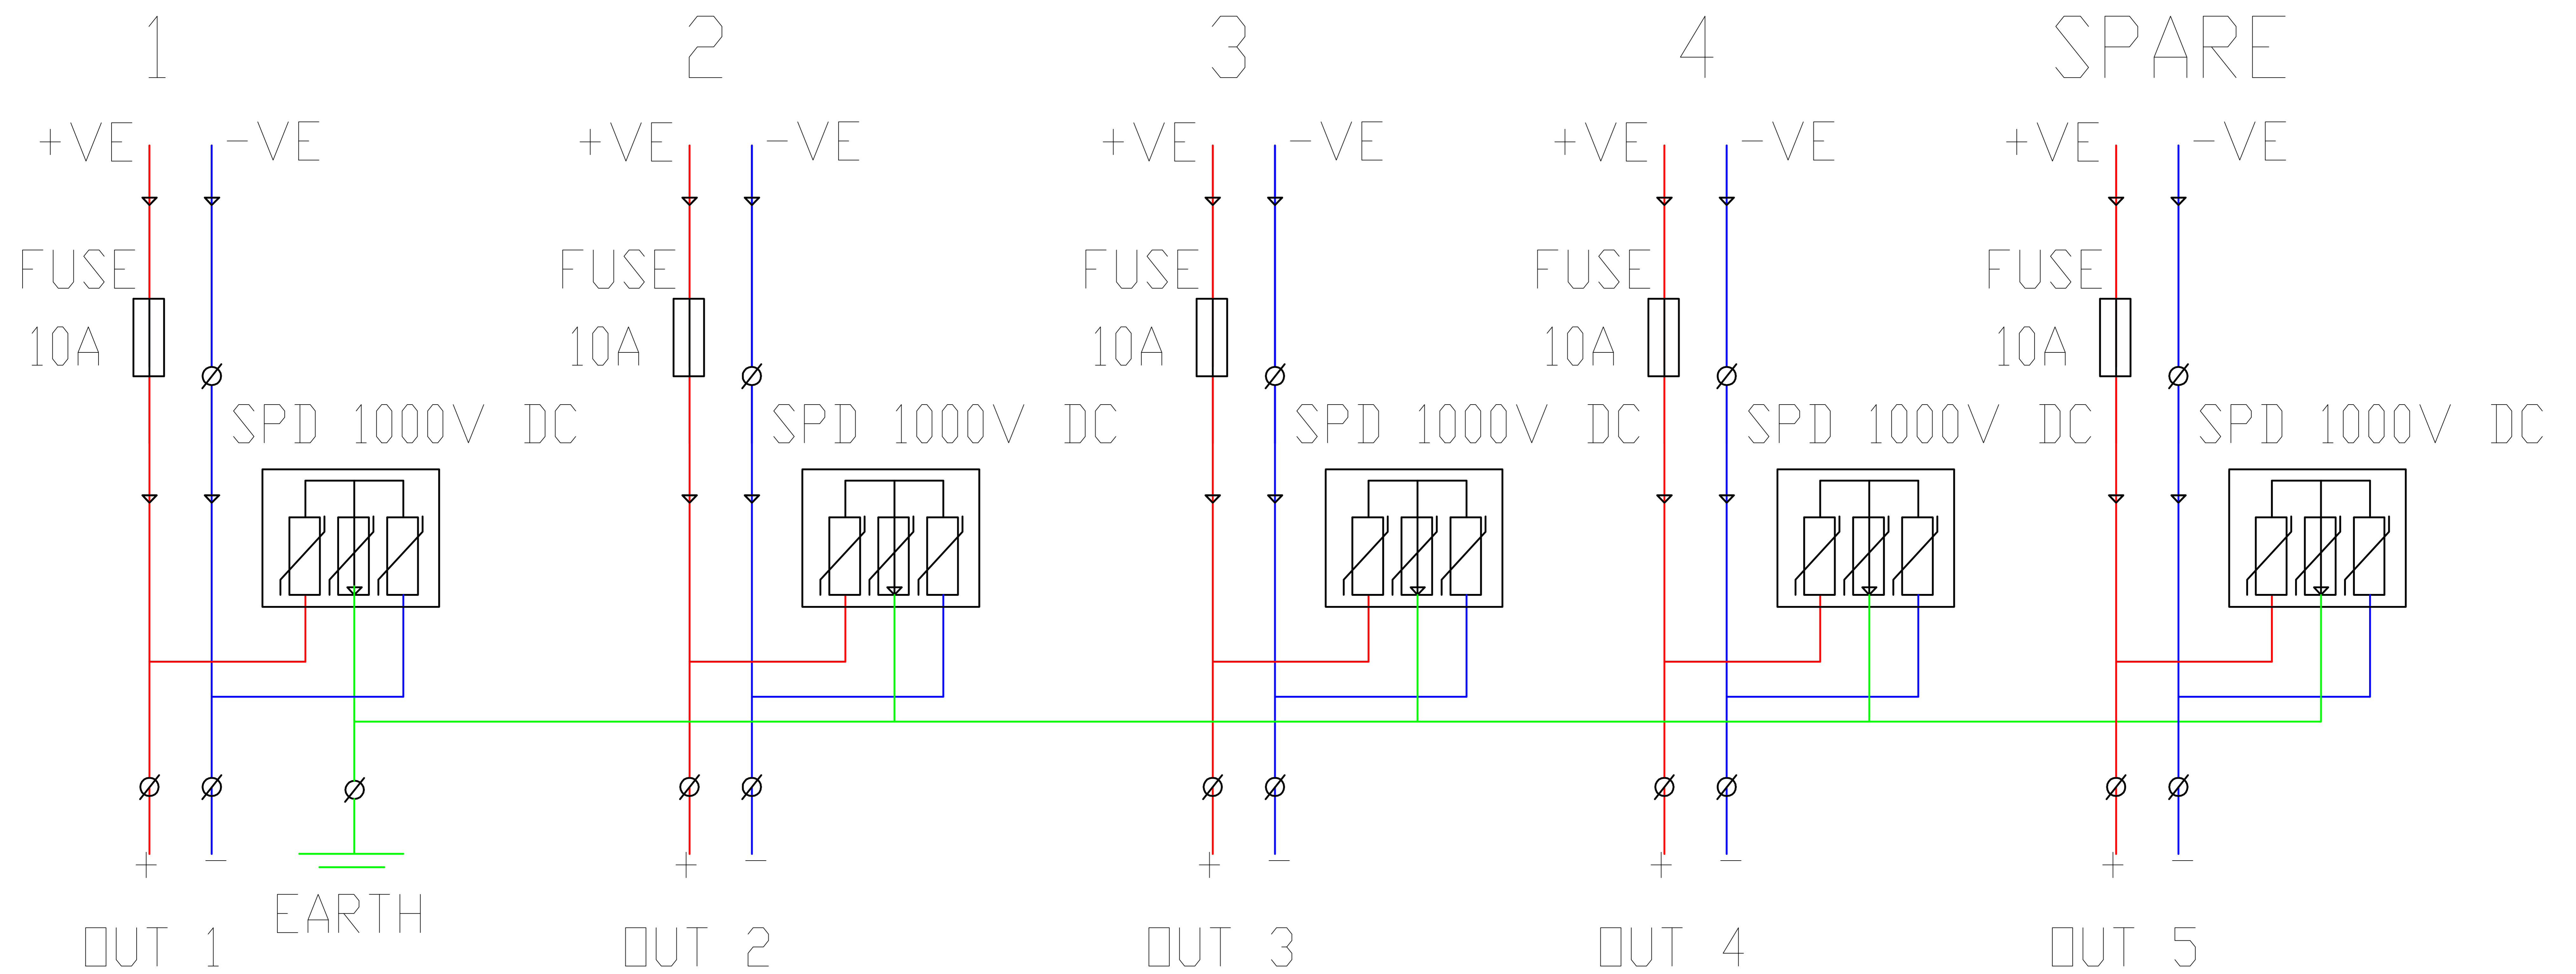

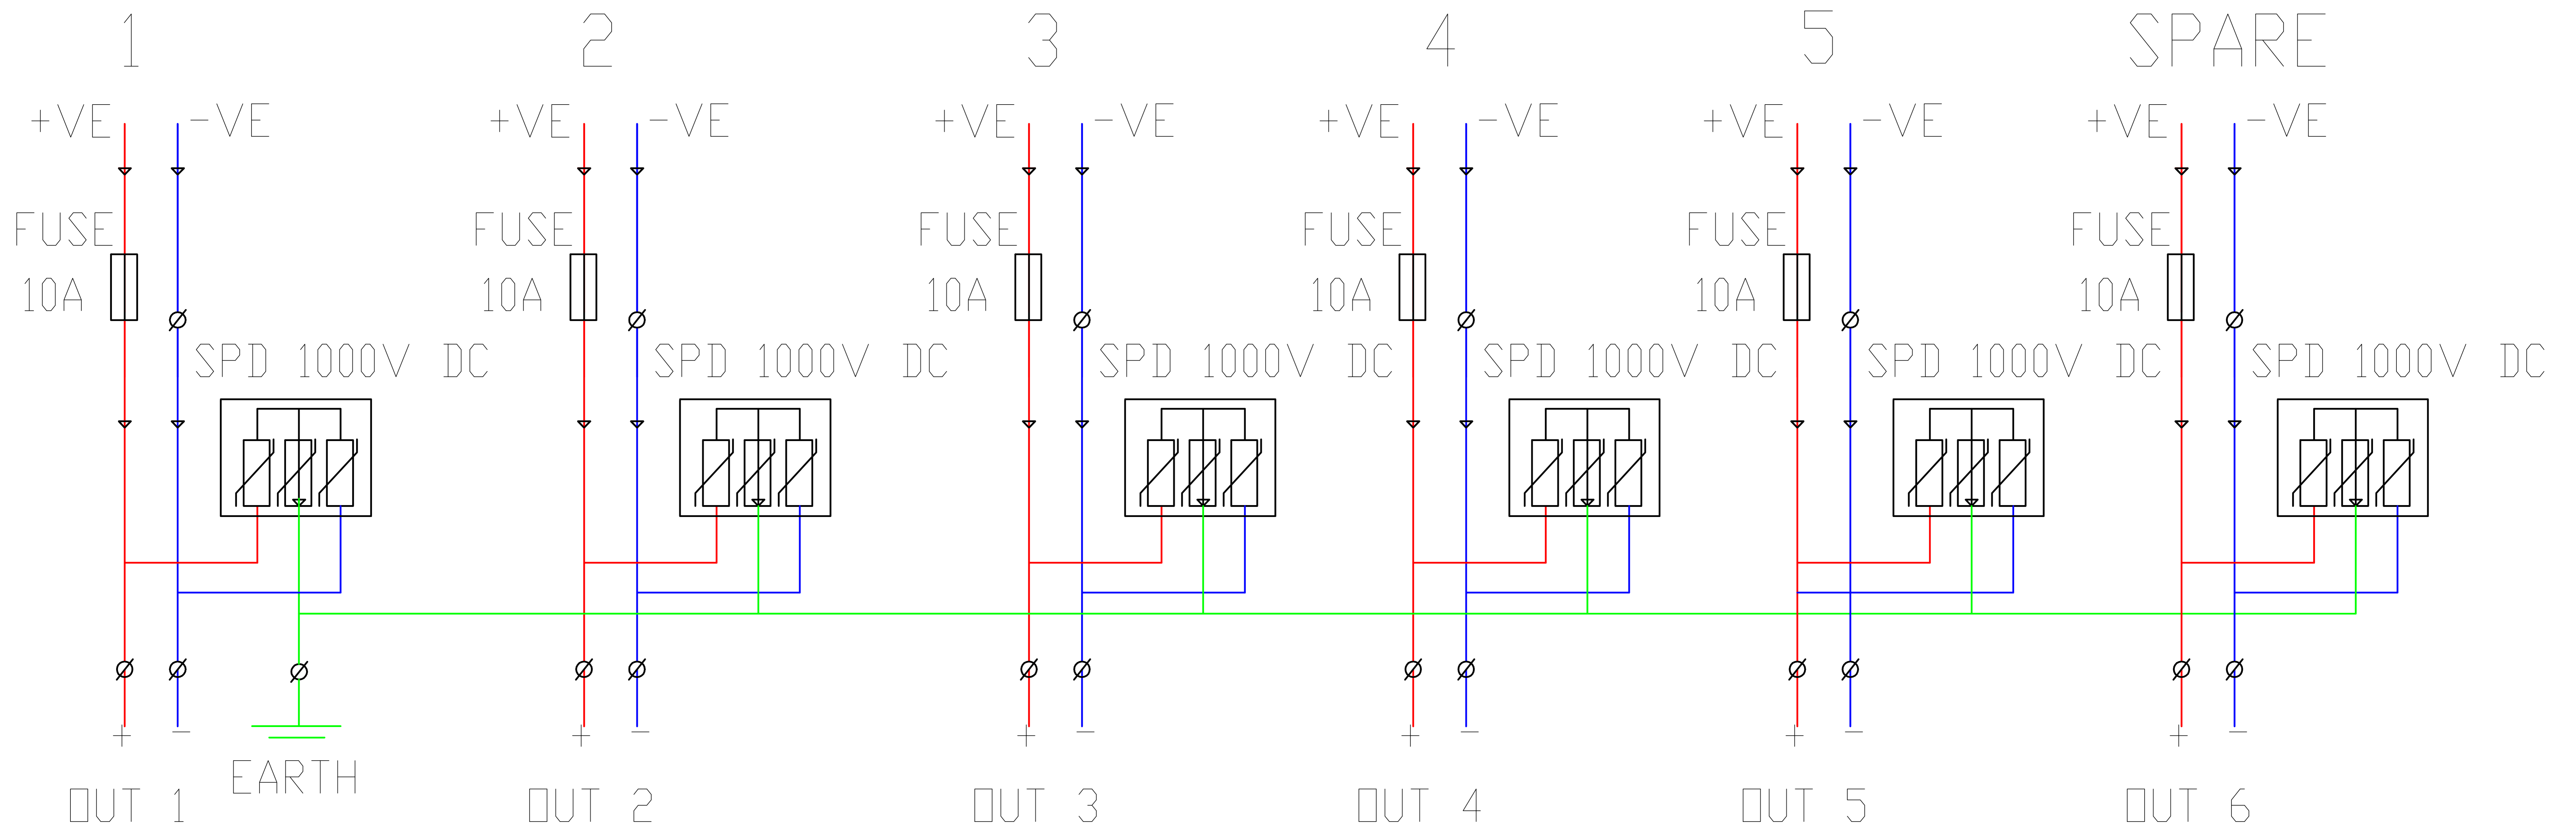



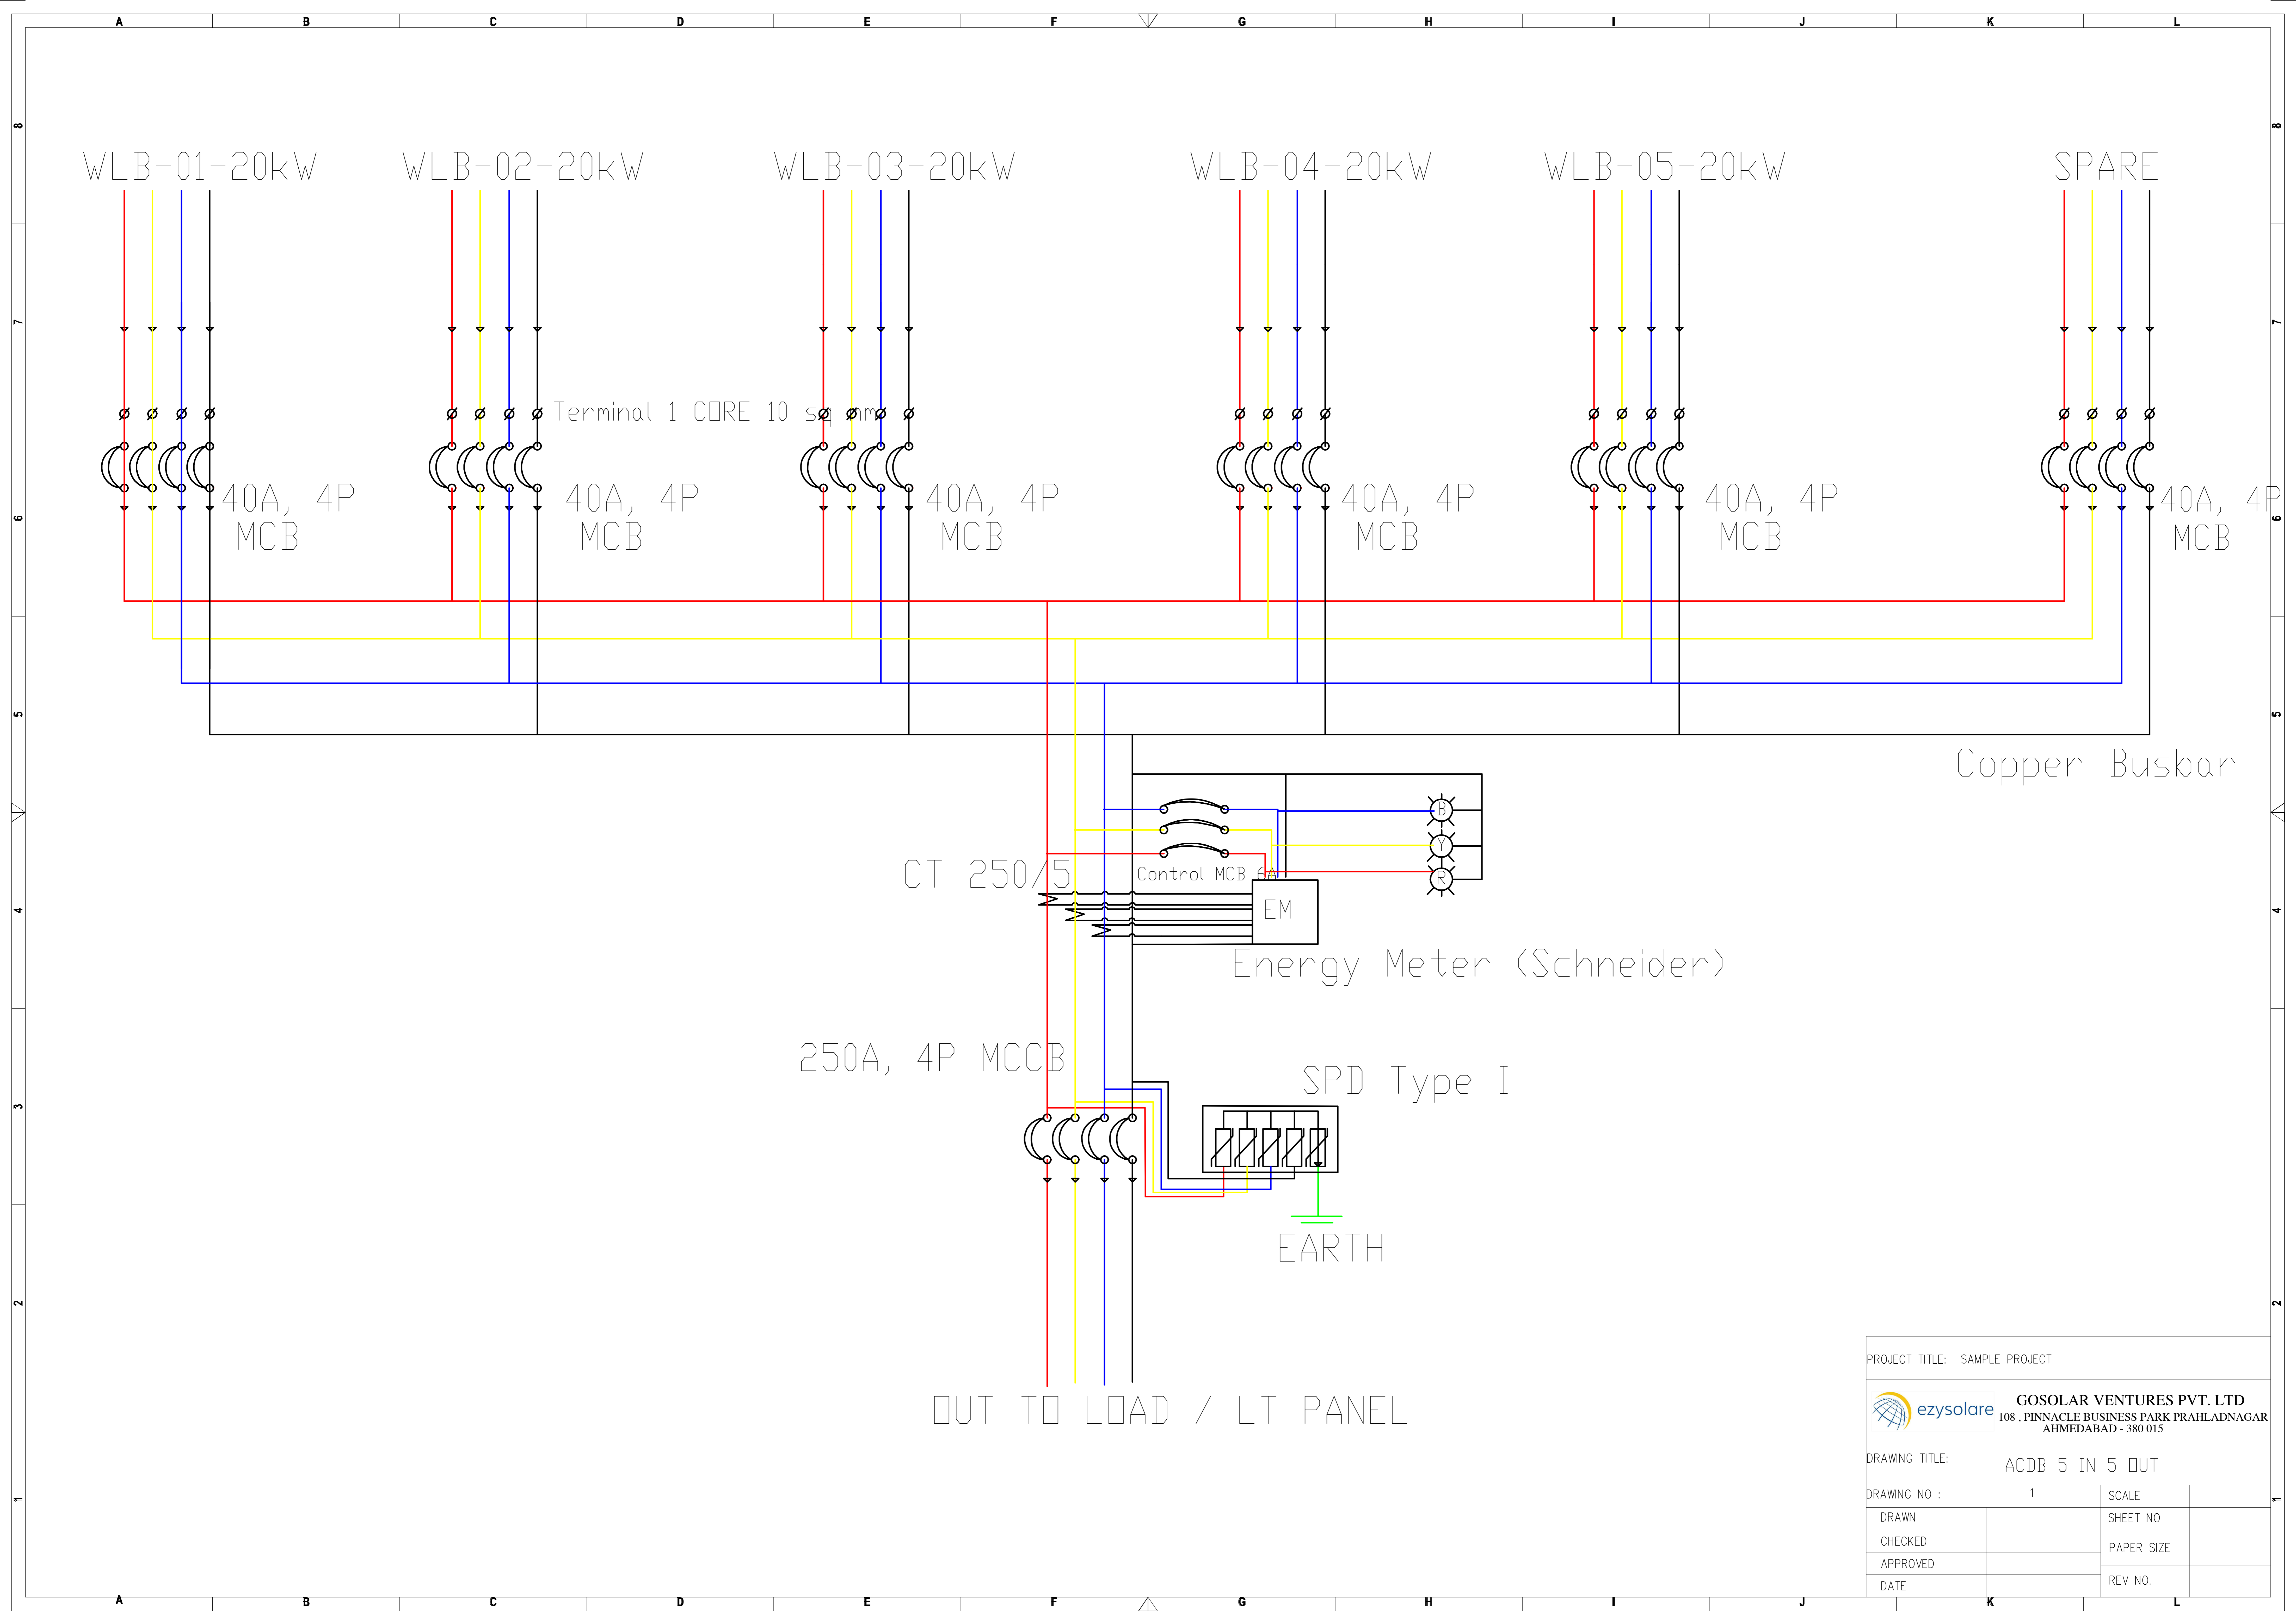
PROJECT TITLE: SAMPLE PROJECT			
	GOSOLAR VENTURES PVT. LTD		
	108 , PINNACLE BUSINESS PARK PRAHLADNAGAR AHMEDABAD - 380 015		
DRAWING TITLE: DCPB 4 IN 4 OUT			
DRAWING NO :		SCALE	
DRAWN		SHEET NO	
CHECKED		PAPER SIZE	A1
APPROVED		REV NO.	
DATE			



PROJECT TITLE: SAMPLE PROJECT			
	GOSOLAR VENTURES PVT. LTD 108 , PINNACLE BUSINESS PARK PRAHLADNAGAR AHMEDABAD - 380 015		
	DRAWING TITLE: DCPB 5 IN 5 OUT		
DRAWING NO :	SCALE		
DRAWN		SHEET NO	
CHECKED		PAPER SIZE	A1
APPROVED		REV NO.	
DATE			



PROJECT TITLE: SAMPLE PROJECT		
	GOSOLAR VENTURES PVT. LTD	
	108 , PINNACLE BUSINESS PARK PRAHLADNAGAR AHMEDABAD - 380 015	
DRAWING TITLE: DCPB 6 IN 6 OUT		
DRAWING NO :	SCALE	
DRAWN	SHEET NO	
CHECKED	PAPER SIZE	A1
APPROVED	REV NO.	
DATE		



WLB-01-20kW

WLB-02-20kW

WLB-03-20kW

WLB-04-20kW

WLB-05-20kW

SPARE

40A, 4P  
MCB

40A, 4P  
MCB

40A, 4P  
MCB

40A, 4P  
MCB

40A, 4P  
MCB

40A, 4P  
MCB

Terminal 1 CORE 10 sq mm

Copper Busbar

CT 250/5

Control MCB  
EM


Energy Meter (Schneider)

250A, 4P MCCB

SPD Type I

EARTH

OUT TO LOAD / LT PANEL

PROJECT TITLE: SAMPLE PROJECT			
		<b>GOSOLAR VENTURES PVT. LTD</b> 108, PINNACLE BUSINESS PARK PRAHLADNAGAR AHMEDABAD - 380 015	
DRAWING TITLE: ACDB 5 IN 5 OUT			
DRAWING NO :	1	SCALE	
DRAWN		SHEET NO	
CHECKED		PAPER SIZE	
APPROVED		REV NO.	
DATE			